

# **Construction Notes:**

FPL Contractor to install 2in PVC with 24in minimum cover and hand holes for all locations. Call locates prior to digging. Loc. 1-8: FPL contractor to install 21ft Black Tapered Concrete Pole and GE, PTT 39Watts, 3000K Fixture (With side panels). Connect to existing service using directional bore. Verify fixture is working correctly after installation. Check 120V to terminal blocks.

'CHECK VOLTAGE – CONVERT 480V to 120V or 240V' On 480V circuits, change the relay prior to installing the lights. Verify the source and amount of lights on that relay. Contact the FPL PL to assist with this process.

- -FPL crew to run #6 DPX UG cable to all locations shown in the drawing.
- -All facilities to be installed within utility easement.
- -Customer to contact FPL PL and coordinate staking of all locations prior LED installations. Customer is responsible for any restoration required.

**FPL LED Representative: Jamie Young** 

AS-BUILT CREW PRINT					LL REQUIRED GRO UND RODS HA WITHIN FPL STANDARDS, VALUE:				JO B CERTIFIED COMPLETE D AS SHOWN ON THIS AS-BUILT PRINT. MATERIAL CHANGES SHOWN ON ROS			AS-BUILT COPY			
FOREMAN'S SIGNATURE DATE			FOREMAN'S SIGNATURE			DATE	SUPERMS	DATE	INITIA	LS	CE RT. DATE				
Easement? Yes X No  Survey/Stake  Tree Work? Yes No X Designer/Stak			•	Yes X No Yes No X	Work with SMO?  CT/Special Mtr?	Yes No X	FPL   Vanderhilt Lakes - Full Conv								
PE RM IT	City	County	Rd.	County Air	State Road	FAA	<u> </u>								
REQ'D	WMD	RR Xing		DR. Dist.	Transm.			V/U :	V/O 3621 Saybrook PI, Bonita Springs, FL 34134						
				X	ele. Attachment Per		Designed b	y: J	orge H Cruz Gotay	Date:	05	5/25/2	2		
	uested Tel. Co. Transle uest CAVT Transfer?	YES	= '		Telephone Co. Job No.	_	Drawn by:	JCG	Check by:	Dwg No	ο.	1 OF 3	3		
POLE LINE FEET		0'		DUCT BANK FT.	(	)'	Rural Locat	ion Sec.	XX TWP.	XX S	S, RGE.	XX	E.		
POLE LINE FT. ON TRANSM. POLES 0'		TRENCH FT. 0'		SCALE:	N.T.S	St. Lt MAP No.	MAP# P	ri Map No.	. >	XXXX					
TLM,	/LDS MODEL No.	-	Map Pos	ting? YES X	NO Posted	l by:	WR XXX	XXXXX			M/	/A	XX		



# **Construction Notes:**


FPL Contractor to install 2in PVC with 24in minimum cover and hand holes for all locations. Call locates prior to digging. Loc. 9-13: FPL contractor to install 21ft Black Tapered Concrete Pole and GE, PTT 39Watts, 3000K Fixture (With side panels). Connect to existing service using directional bore. Verify fixture is working correctly after installation. Check 120V to terminal blocks.

'CHECK VOLTAGE – CONVERT 480V to 120V or 240V' On 480V circuits, change the relay prior to installing the lights. Verify the source and amount of lights on that relay. Contact the FPL PL to assist with this process.

- -FPL crew to run #6 DPX UG cable to all locations shown in the drawing.
- -All facilities to be installed within utility easement.
- -Customer to contact FPL PL and coordinate staking of all locations prior LED installations. Customer is responsible for any restoration required.

**FPL LED Representative: Jamie Young** 

	AS-BUILT CRE	W PRINT			L REQUIRED GROUND RODS HA		JO B CERTIFIED COMPLETE D.AS SHOWN ON THIS AS-BUILT PRINT. MATERIAL CHANGE SHO WNO N ROS				r	AS-BUILT COPY			
FOREN	1AN'S SIGNATURE	DATE		FOREMAN'S SIGNATUR		-	DATE	SL	JPERVISOR'S SK	IN ATURE		DATE	IN	ITIAIS	CERT. DATE
Easem Tree W			vey/Stake? igner/Stake?	Yes X No Yes No X	Work with SMO? CT/Special Mtr?	Yes No X	FPL				C		- Full Con	• •	
PE RM IT	City WMD	County Ro		ounty Air DR. Dist.	State Road Transm.	FAA	Install 18 New Lights & Poles V/O 3621 Saybrook Pl, Bonita Springs, FL 34134							4134	
	Requested Tel. Co. Set Poles ? YES NO X  Requested Tel. Co. Transfer ? YES NO X				le. Attachment Per		Designed b	y:	Jorg	e H Cru	z Gotay	Date	e:	05/25/	22
Req	uest CAVT Transfer?	YES		=	elephone Co. Job No.		Drawn by:	JC	G C	heck by:		Dwg	g No.	2 0	F 3
POL	POLE LINE FEET O'			DUCT BANK FT.	(	)'	Rural Locat	ion S	ec.	XX	TWP.	XX	S, RGE.	XX	E.
PO	LE LINE FT. ON TRANSI	M. POLES	0'	TRENCH FT.	0'		SCALE:	N.T	.S	St. Lt N	MAP No. MA	\P#	Pri Map N	0.	XXXXX
TLM	LDS MODEL No.	-	Map Posti	ng? YES 🔀	NO Posted	d by:	WR XXX	XXX	ΚX				1	Λ/A	XX

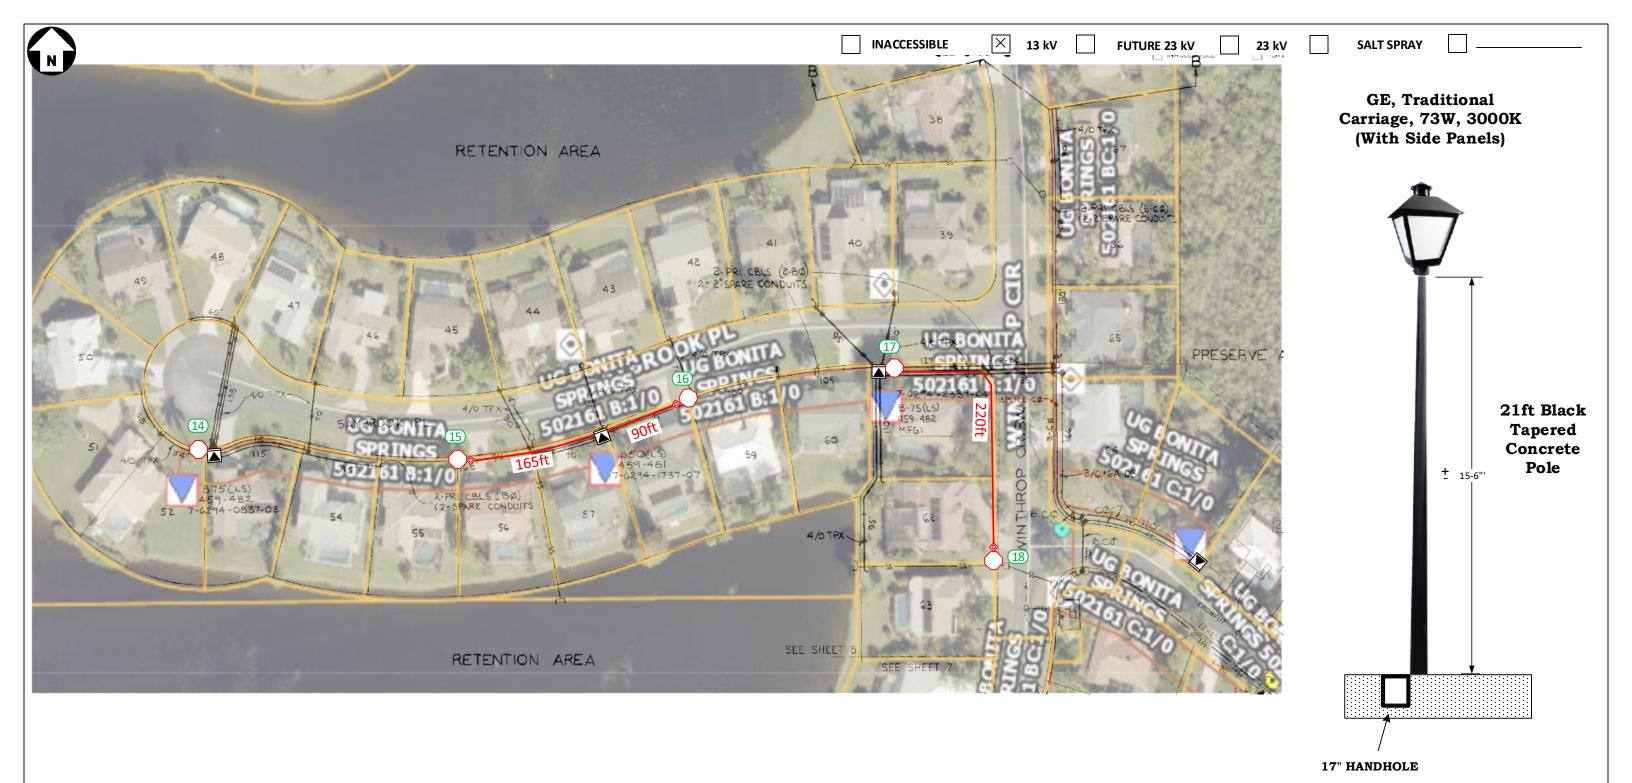

### **Construction Notes:**

FPL Contractor to install 2in PVC with 24in minimum cover and hand holes for all locations. Call locates prior to digging. Loc. 14-18: FPL contractor to install 21ft Black Tapered Concrete Pole and GE, PTT 39Watts, 3000K Fixture (With side panels). Connect to existing service using directional bore. Verify fixture is working correctly after installation. Check 120V to terminal blocks.

'CHECK VOLTAGE – CONVERT 480V to 120V or 240V' On 480V circuits, change the relay prior to installing the lights. Verify the source and amount of lights on that relay. Contact the FPL PL to assist with this process.

- -FPL crew to run #6 DPX UG cable to all locations shown in the drawing.
- -All facilities to be installed within utility easement.
- -Customer to contact FPL PL and coordinate staking of all locations prior LED installations. Customer is responsible for any restoration required.

**FPL LED Representative: Jamie Young** 

# TYPICAL INSTALLATION

	AS-BUILT CRE	WPRINT			LL REQUIRED GROUND RODS HA								AS-BUILT COPY	
FOREN	AN'S SIGN ATURE	DAT	TE.	FOREMAN'S SIGNATUR	E	-	DATE	SUPERVISOR*	S SIGNATURE	DATE		NITIALS	CE RT. DATE	
Easement? Yes X No Survey/Stake?  Tree Work? Yes No X Designer/Stake?				Yes No No Yes No X	Work with SMO? CT/Special Mtr?	Yes No X	<b>FPL</b>   Vanderhilt Lakes - Full Conv							
PE RM IT REQ'D	City WMD	County RR Xing		County Air DR. Dist.	State Road Transm.	FAA	V/O 3621 Saybrook Pl, Bonita Springs, FL 34134							
Requested Tel. Co. Set Poles ? YES NO X Tele. Attachment Per  Requested Tel. Co. Transfer ? YES NO X  Request CAVT Transfer? YES NO X Telephone Co. Job No.						Designed b	<u> </u>	rge H Cruz Gotay Check by:	<del></del>	e: g No.	05/25/ 3 0			
•	LINE FEET	0'		DUCT BANK FT.	C	)'	Rural Locat	ion Sec.	XX TWP.	XX	S, RGE.	XX	E.	
PO	LE LINE FT. ON TRANSI	M. POLES	0'	TRENCH FT.	0'		SCALE:	N.T.S	St. Lt MAP No.	MAP#	Pri Map N	lo.	XXXXX	
TLM/	LDS MODEL No.	-	Map Post	ing? YES 🔀	NO Posted	by:	WR XXX	XXXXX				M/A	XX	